

POD A



Zoll AED+PLUS



**TEXAS TECH UNIVERSITY**  
**HEALTH SCIENCES CENTER**  
 Engineering Services

3601 4th Street, Room BA108M  
 Lubbock, TX 79430-9008  
 MS 9008


Phone: (806) 743-4495  
 Fax: (806) 743-4497

**Basement Floor Plan - Pod A**  
**Bldg 1000 - TTU Health Sciences Center**  
**3601 4th Street, Lubbock, Texas**

Drawing Name: BLDG 1000-Basement.dwg	Drawn By: BAJ	Date: 9/22/2010
Project Number: N/A	Checked By: RDW	Date: 2/26/2013
Drawing Scale: N/A	Last Updated: RDW	Date: 2/25/2013

SEE BASEMENT - Pod C

SEE BASEMENT - Pod A

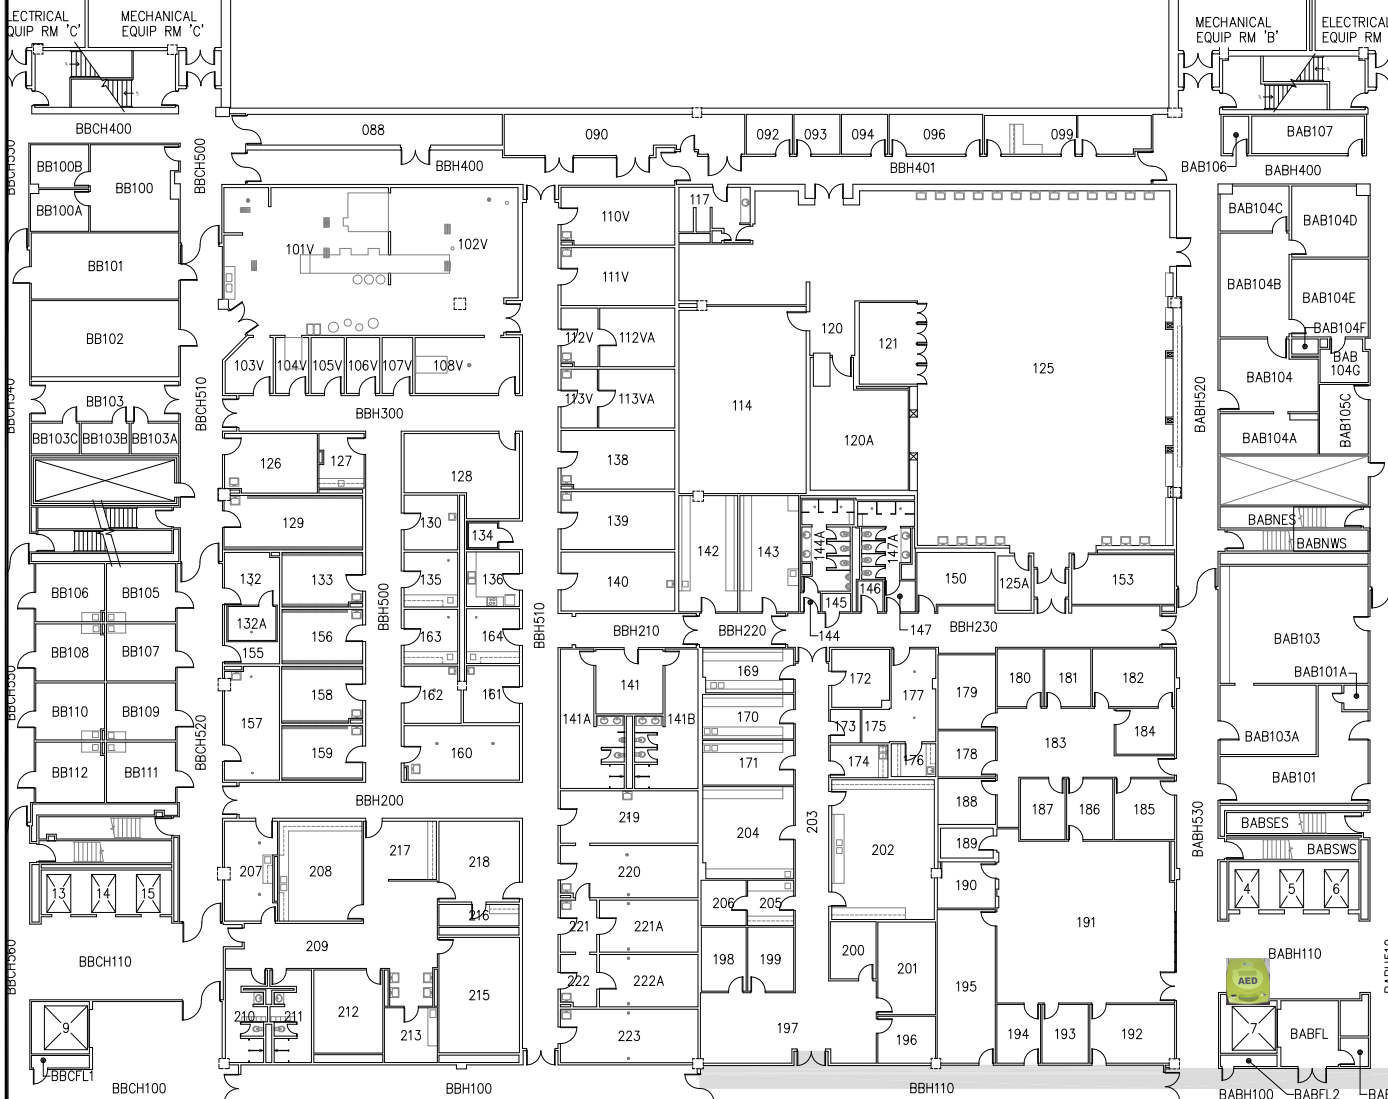

POD B



Zoll AED+PLUS




**TEXAS TECH UNIVERSITY**  
**HEALTH SCIENCES CENTER**  
 Engineering Services

3601 4th Street, Room BA108M  
 Lubbock, TX 79430-9008  
 MS 9008

Phone: (806) 743-4495  
 Fax: (806) 743-4497

**Basement Floor Plan - Pod B**  
**Bldg 1000 - TTU Health Sciences Center**  
**3601 4th Street, Lubbock, Texas**

Drawing Name: Bldg1000-TTUHC_Basement.dwg	Drawn By: TMA	Date: 09/28/2007
Project Number: N/A	Checked By: RDW	Date: 11/18/2014
Drawing Scale: N/A	Last Updated: RDW	Date: 11/18/2014

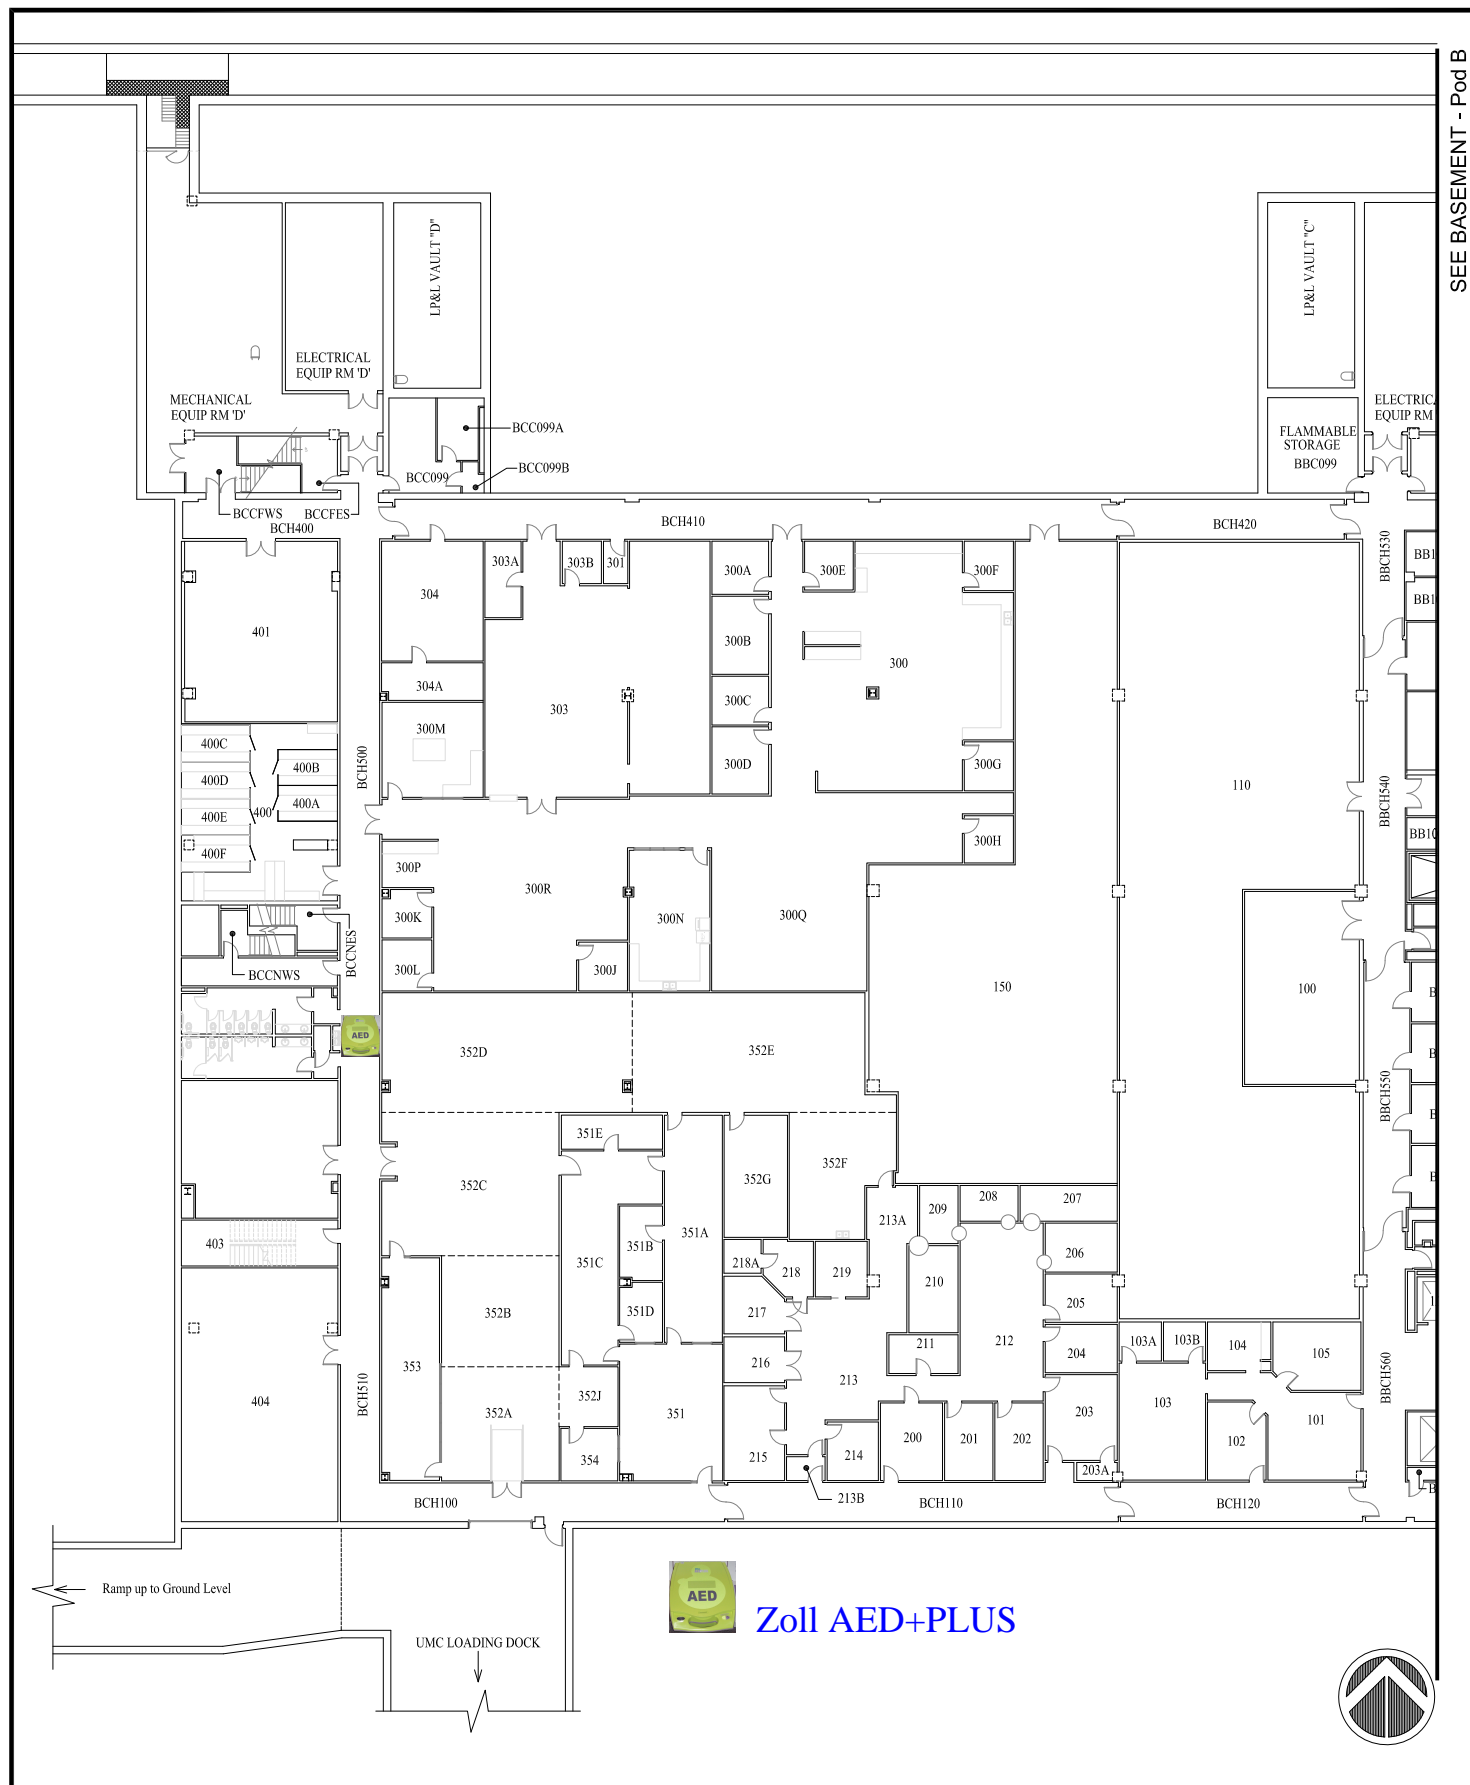


**TEXAS TECH UNIVERSITY**  
**HEALTH SCIENCES CENTER**  
 Engineering Services

3601 4th Street, Room BA108M  
 Lubbock, TX 79430-9008  
 MS 9008

Phone: (806) 743-4495  
 Fax: (806) 743-4497

**Basement Floor Plan - Pod C**  
**Bldg 1000 - Health Sciences Center**  
**3601 4th Street, Lubbock, Texas**

Drawing Name: BLDG 1000-Basement.dwg	Drawn By: MAR	Date: 04/20/2015
Project Number: N/A	Checked By: RDW	Date: 04/20/2015
Drawing Scale: N/A	Last Updated:	Date:

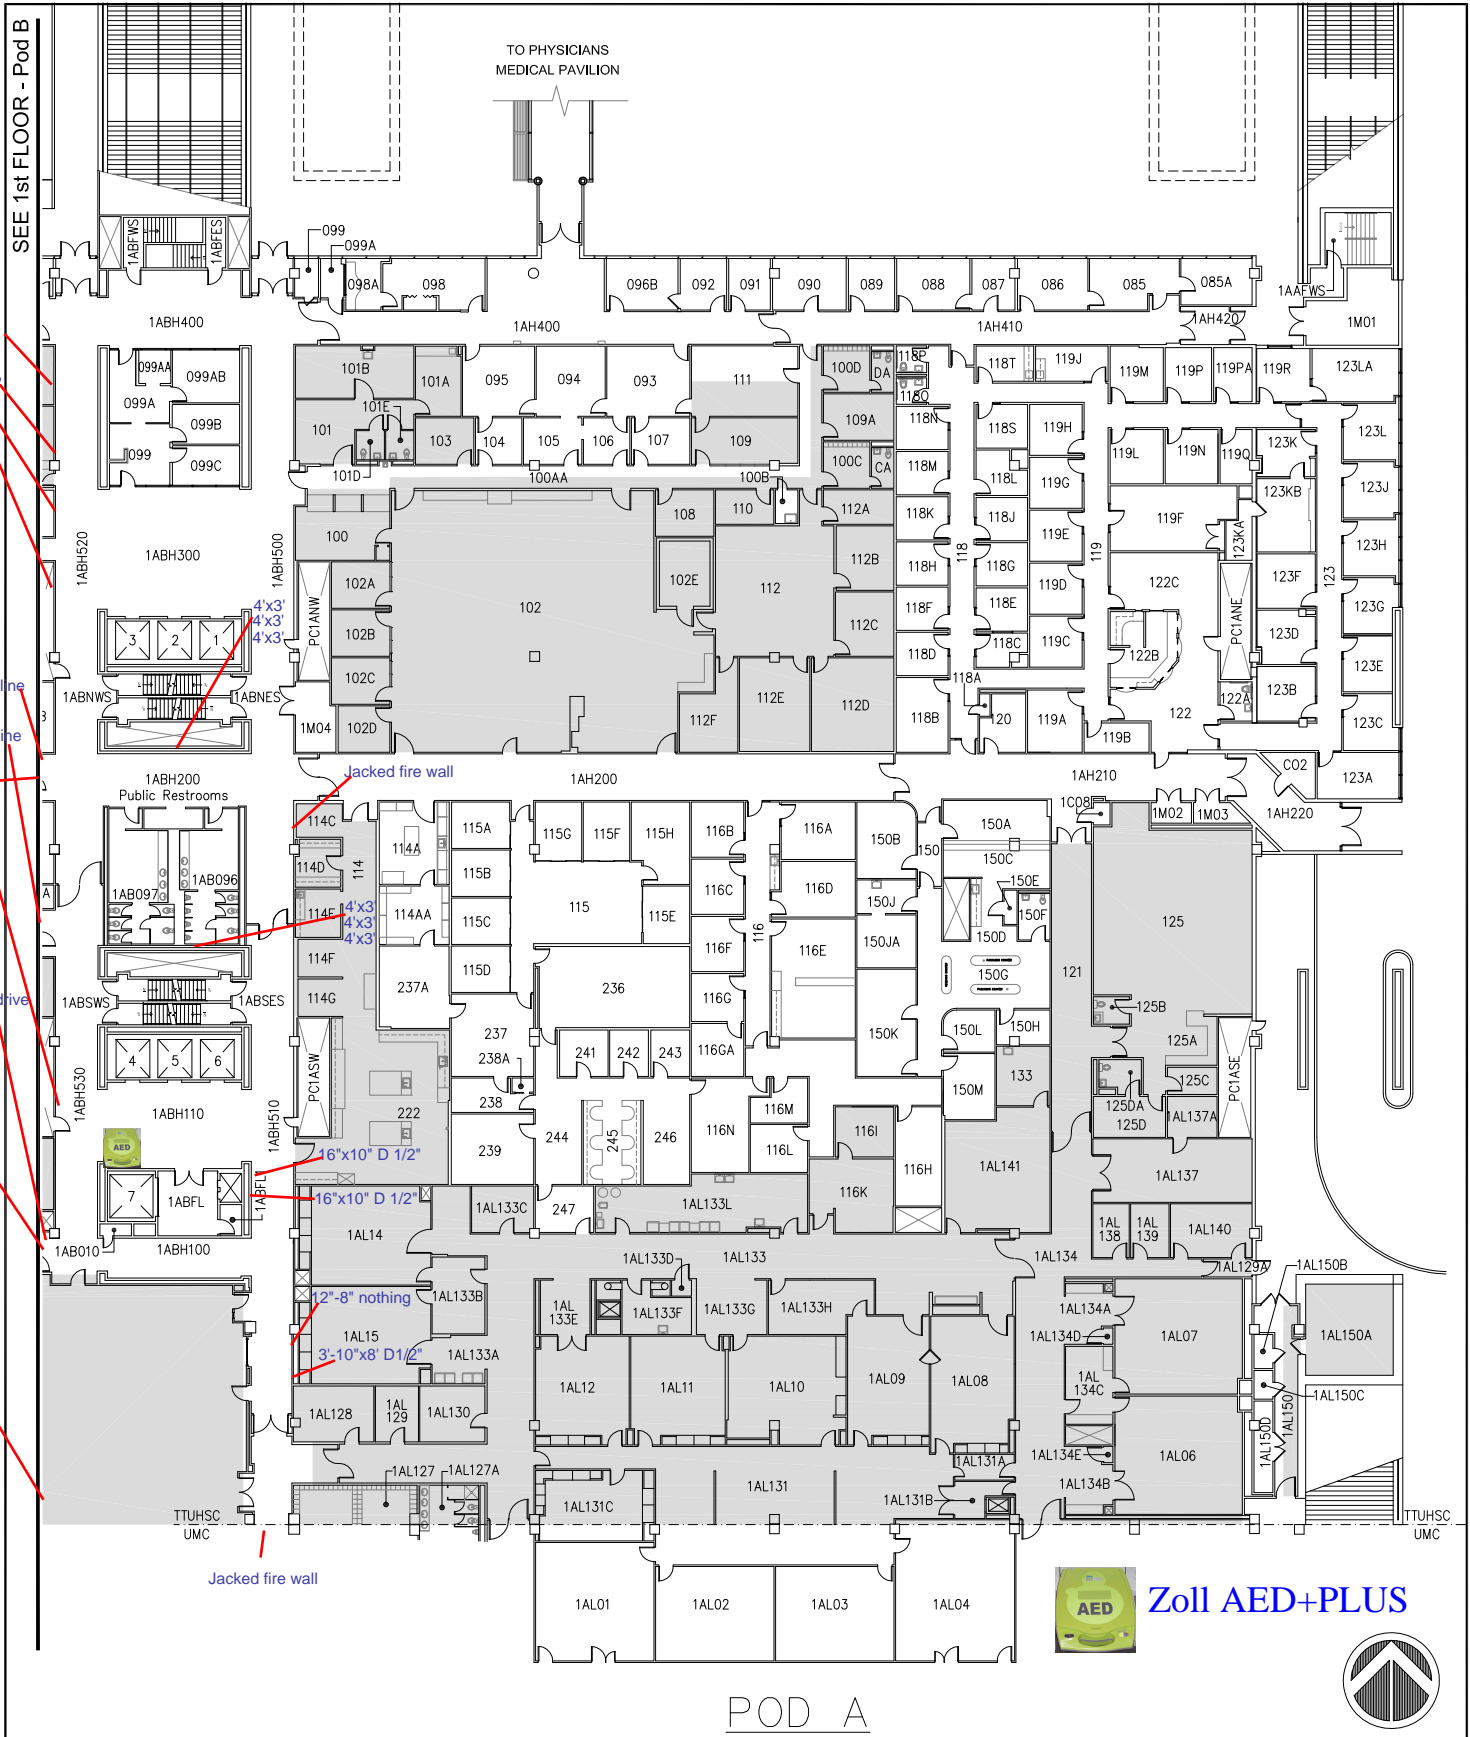

POD A



**TEXAS TECH UNIVERSITY**  
**HEALTH SCIENCES CENTER**  
 Engineering Services

3601 4th Street, Room BA108M  
 Lubbock, TX 79430-9008  
 MS 9008

Phone: (806) 743-4495  
 Fax: (806) 743-4497

**1st Floor Plan - Pod A**  
**Bldg 1000 - Health Sciences Center**  
**3601 4th Street, Lubbock, TX**

DraPod Name: Bldg1000-TTUHSC_1stFloor.dwg	Drawn By: BSS	Date: 09/05/2003
Project Number: N/A	Checked By: RDW	Date: 11/18/2014
DraPod Scale: N/A	Last Updated: RDW	Date: 11/18/2014

SEE 1st FLOOR - Pod C

SEE 1st FLOOR - Pod A



Zoll AED+PLUS

POD B




**1st Floor Plan - Pod B**  
**Bldg 1000 - TTU Health Sciences Center**  
**3601 4th Street, Lubbock, Texas**

3601 4th Street, Room BA108M  
 Lubbock, TX 79430-9008  
 MS 9008

Phone: (806) 743-4495  
 Fax: (806) 743-4497

DraPod Name: Bldg1000-TTUHSC_1stFloor.dwg	Drawn By: TMA	Date: 10/01/2009
Project Number: N/A	Checked By: RDW	Date: 11/17/2014
DraPod Scale: N/A	Last Updated: RDW	Date: 11/17/2014

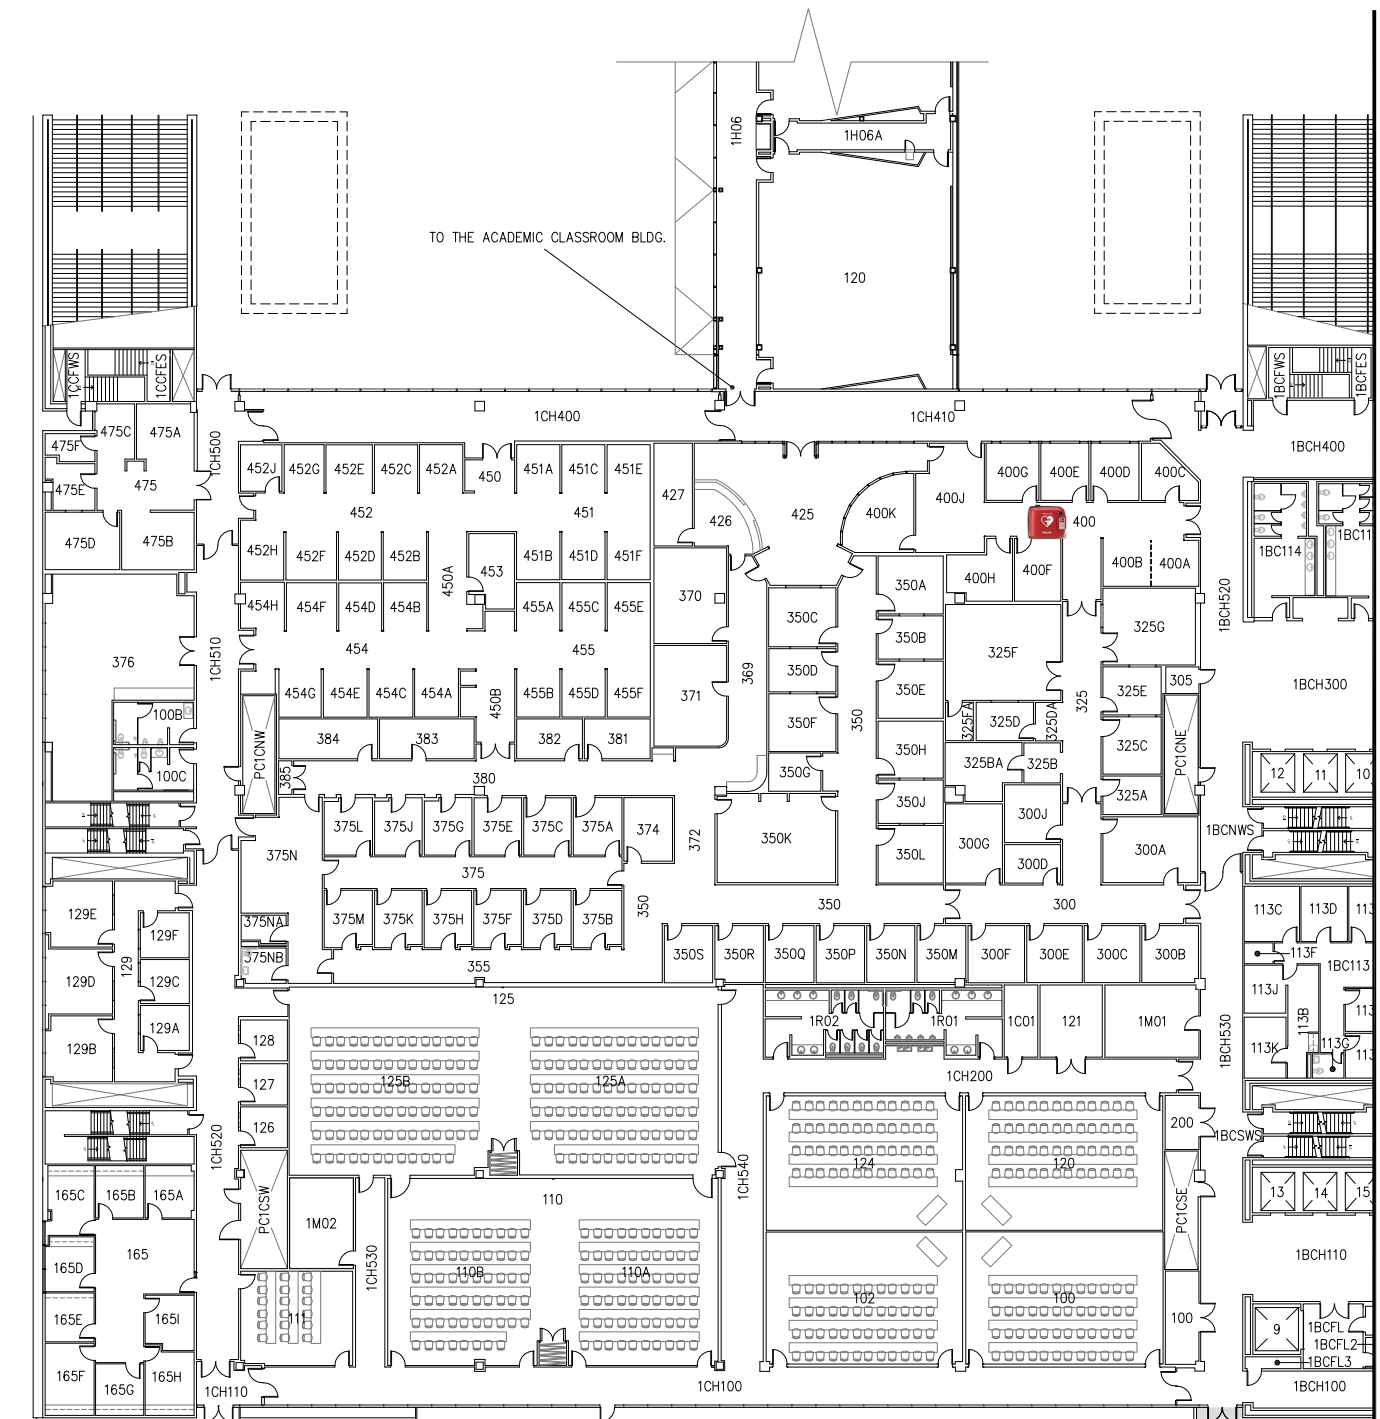

open to loading area below

POD C



Philips Frx AED



**TEXAS TECH UNIVERSITY**  
**HEALTH SCIENCES CENTER**  
 Engineering Services

3601 4th Street, Room BA108M  
 Lubbock, TX 79430-9008  
 MS 9008

Phone: (806) 743-4495  
 Fax: (806) 743-4497


**1st Floor - Pod C**  
**Bldg 1000 - TTU Health Sciences Center**  
**3601 4th Street, Lubbock, Texas**

Drawing Name: BLDG 1000-1st Floor.dwg	Drawn By: BAJ	Date: 07/21/2009
Project Number: N/A	Checked By: RDW	Date: 08/17/2011
Drawing Scale: N/A	Last Updated: BAJ	Date: 08/17/2011



SEE 2ND FLOOR - WING B

TO PHYSICIANS  
MEDICAL PAVILION

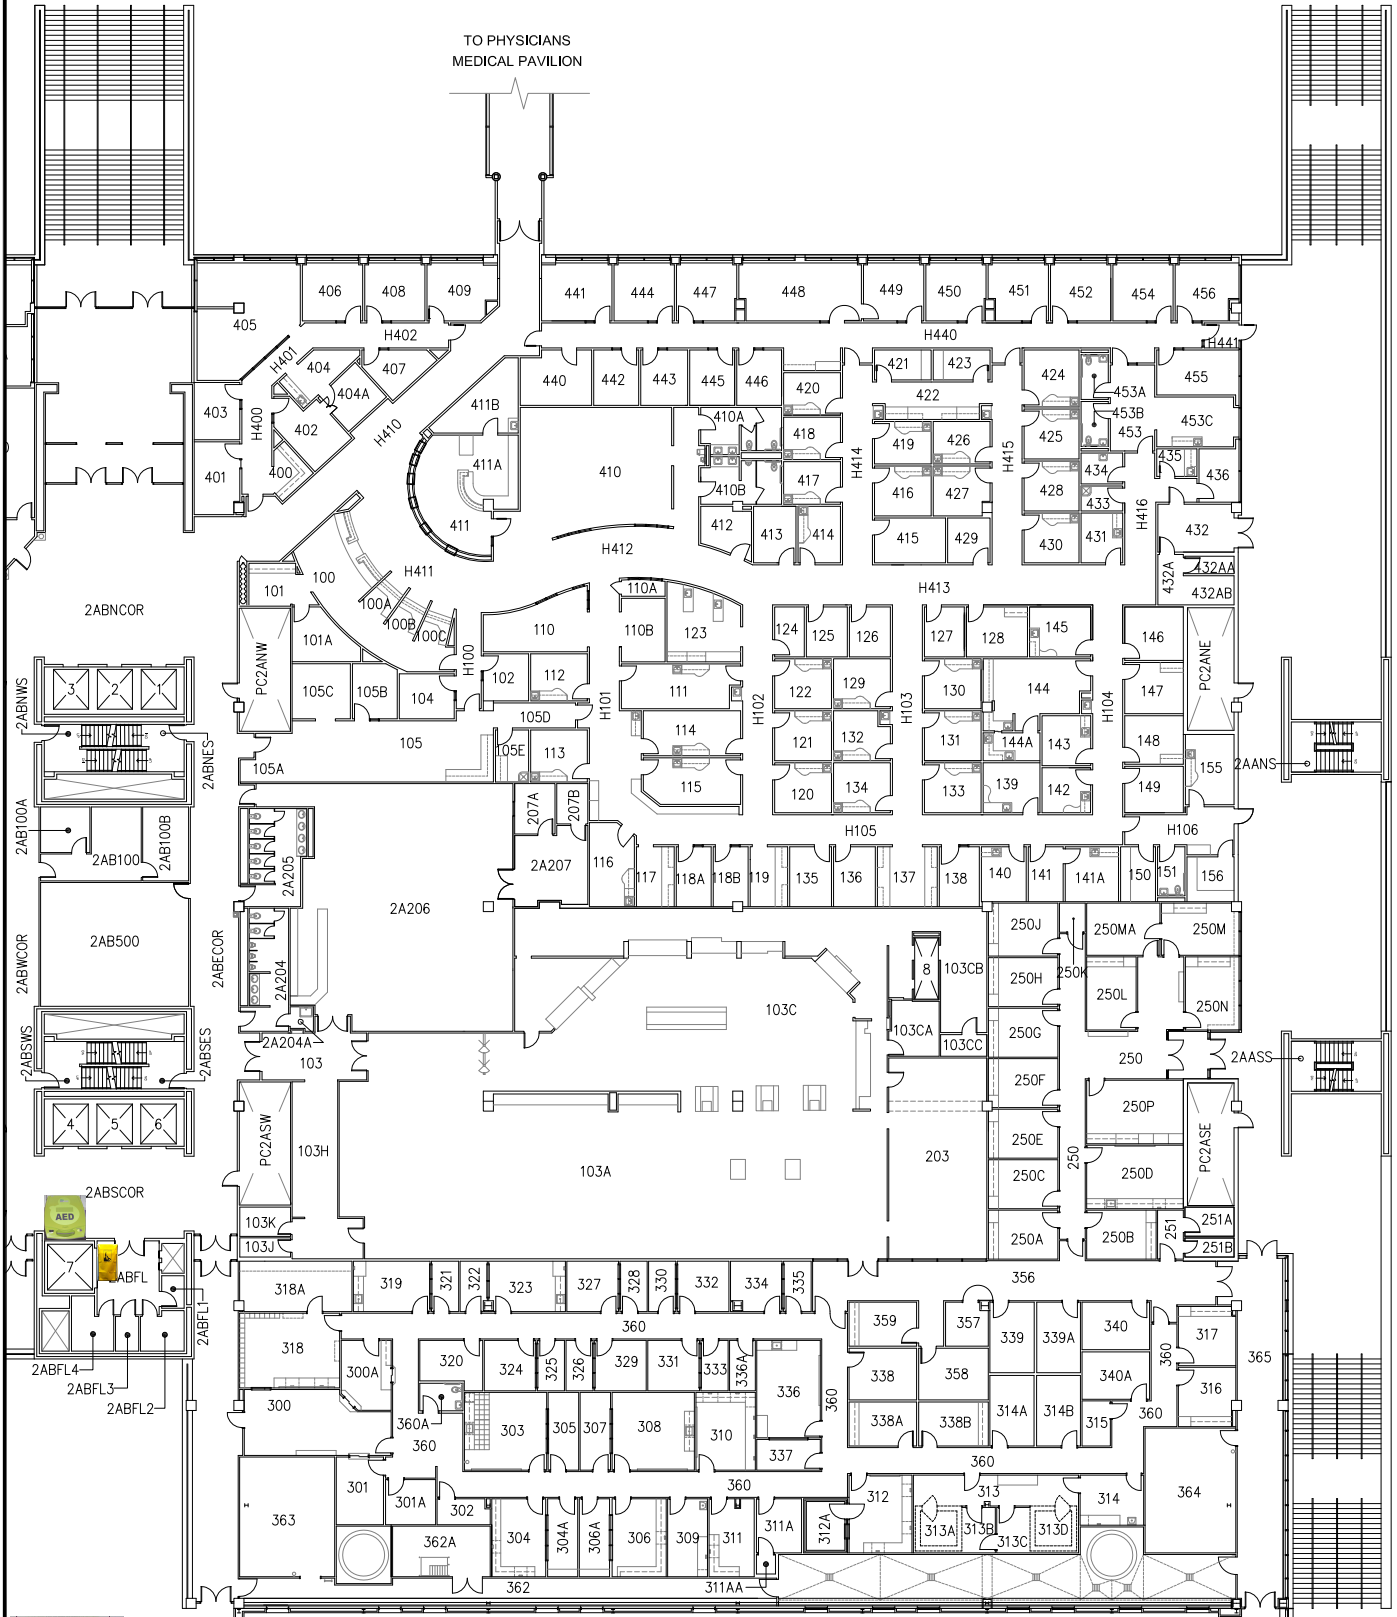

Zoll AED+PLUS



Evacuation Chair

POD A



**TEXAS TECH UNIVERSITY**  
**HEALTH SCIENCES CENTER**  
 Engineering Services

3601 4th Street, Room BA108M  
 Lubbock, TX 79430-9008  
 MS 9008


Phone: (806) 743-4495  
 Fax: (806) 743-4497

**2nd Floor Plan - Pod A**  
**Bldg 1000 - Health Sciences Center**  
**3601 4th Street, Lubbock, Texas**

Drawing Name: BLDG 1000-2nd Floor.dwg	Drawn By: TMA	Date: 10/01/2008
Project Number:	Checked By: RDW	Date: 08/04/2015
Drawing Scale: NTS	Last Updated: RDW	Date: 07/27/2015

SEE 2ND FLOOR - POD C

SEE 2ND FLOOR - POD A

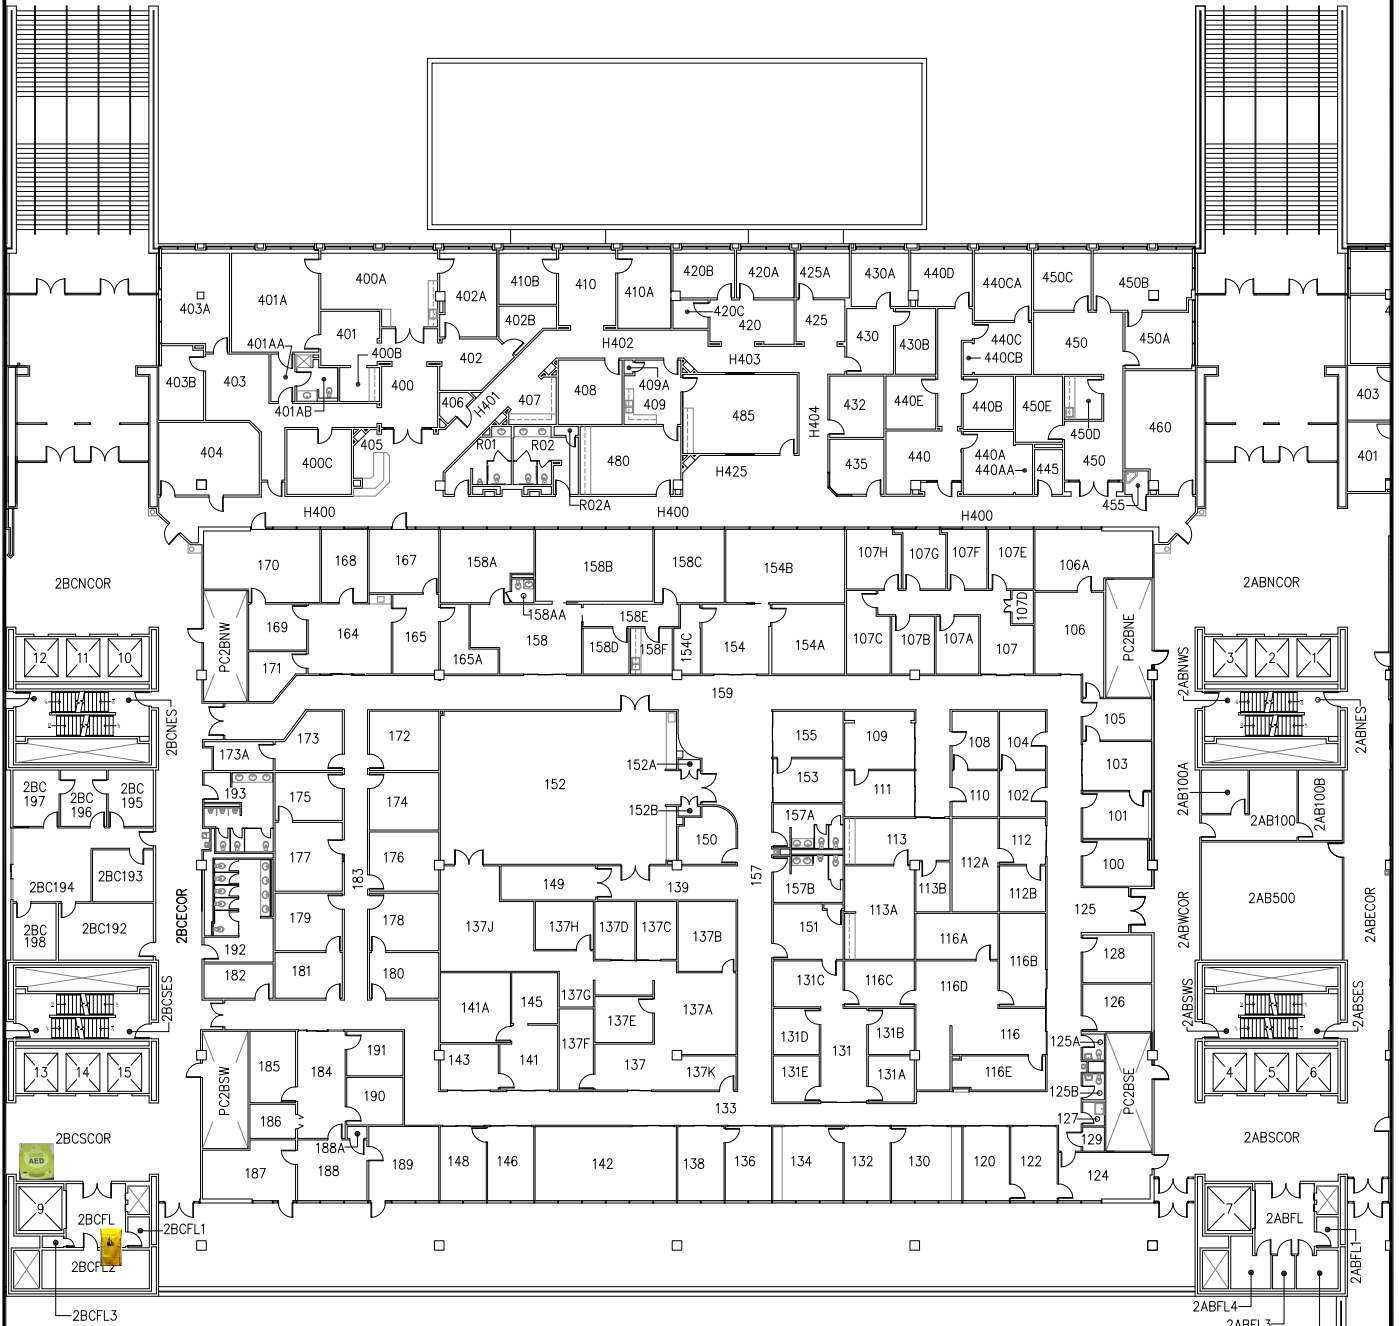

Zoll AED+PLUS



Evacuation Chair

POD B



**TEXAS TECH UNIVERSITY**  
**HEALTH SCIENCES CENTER**  
 Engineering Services

3601 4th Street, Room BA108M  
 Lubbock, TX 79430-9008  
 MS 9008

Phone: (806) 743-4495  
 Fax: (806) 743-4497


**2nd Floor - Pod B**  
**Bldg 1000 - TTU Health Sciences Center**  
**3601 4th Street, Lubbock, Texas**

Drawing Name: BLDG 1000-2nd Floor.dwg	Drawn By: TMA	Date: 10/01/2009
Project Number:	Checked By: RDW	Date: 10/30/2014
Drawing Scale:	Last Updated: RDW	Date: 10/30/2014



SEE 3RD FLOOR - WING C

SEE 3RD FLOOR - WING A

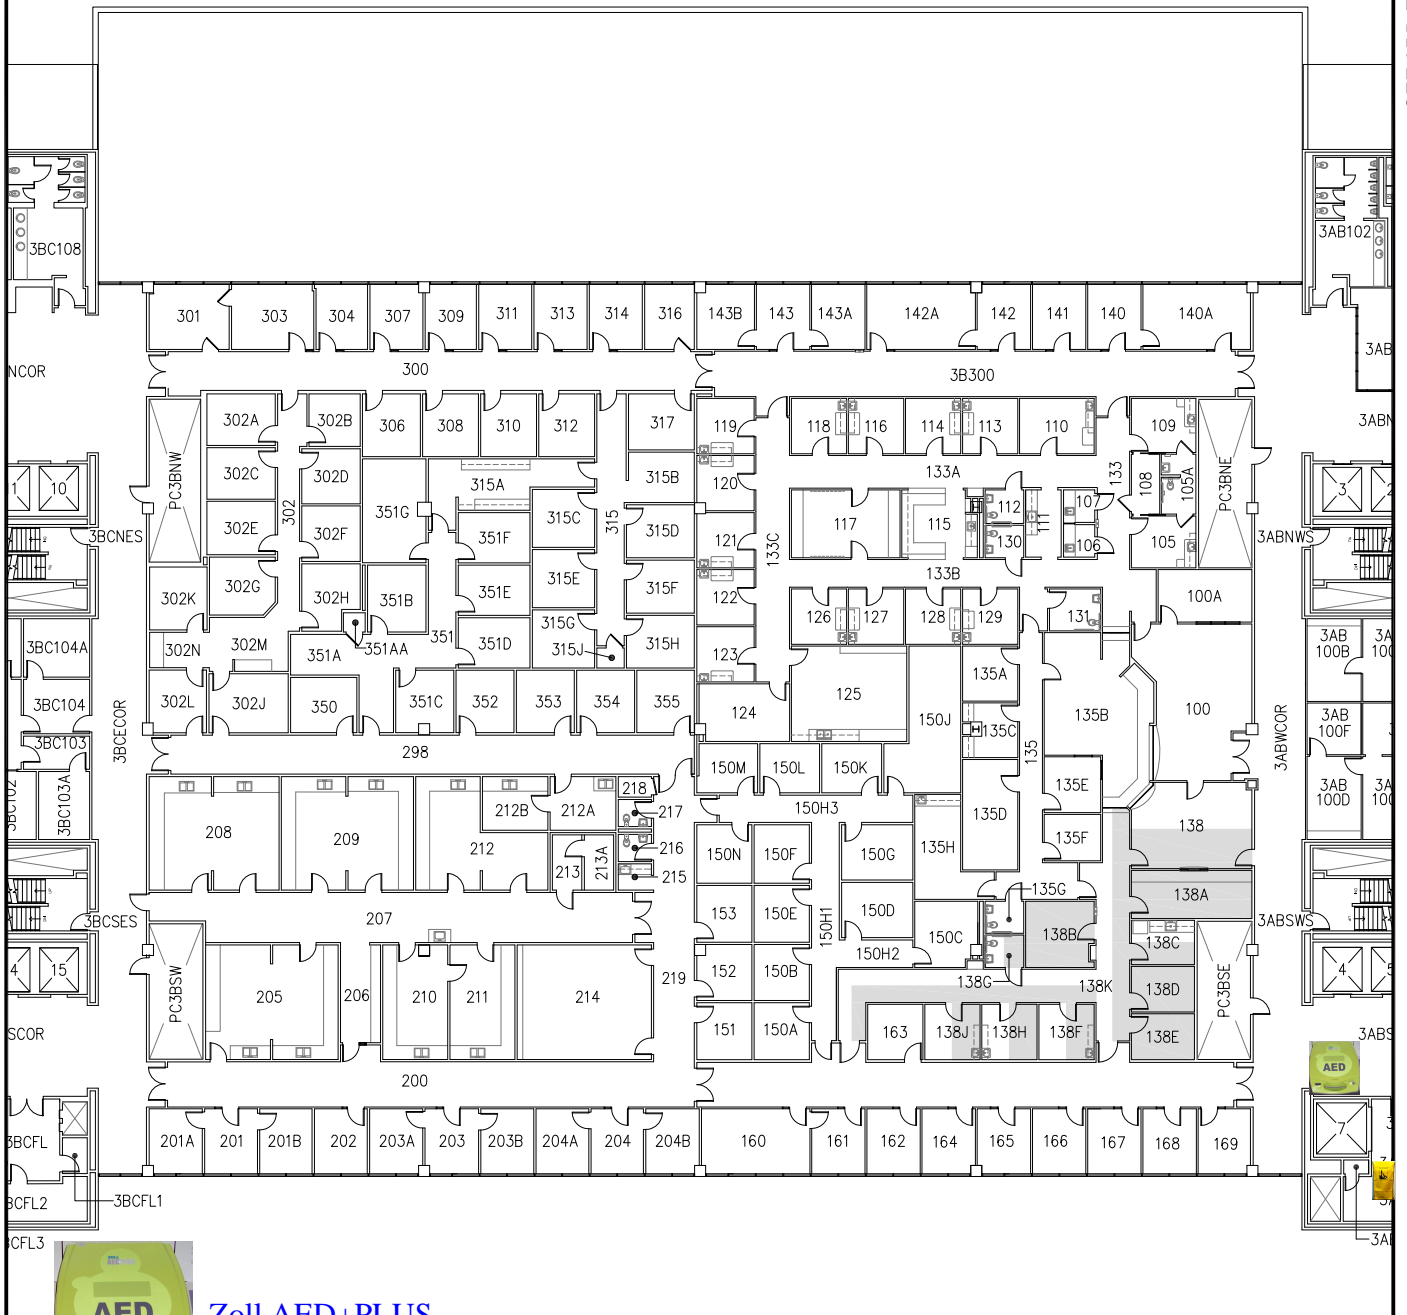

**Zoll AED+PLUS**



**Evacuation Chair**

POD B



**TEXAS TECH UNIVERSITY**  
**HEALTH SCIENCES CENTER**  
 Engineering Services

3601 4th Street, Room BA108M  
 Lubbock, TX 79430-9008  
 MS 9008


Phone: (806) 743-4495  
 Fax: (806) 743-4497

**3rd Floor Plan - Pod B**  
**Bldg 1000 - TTU Health Sciences Center**  
**3601 4th Street, Lubbock, Texas**

Drawing Name: BLDG 1000 - 3rd Floor.dwg	Drawn By: BAJ	Date: 07/20/2008
Project Number: N/A	Checked By: RDW	Date: 2/22/2013
Drawing Scale: N/A	Last Updated: RDW	Date: 2/22/2013

SEE 3RD FLOOR - WING C

SEE 3RD FLOOR - WING A

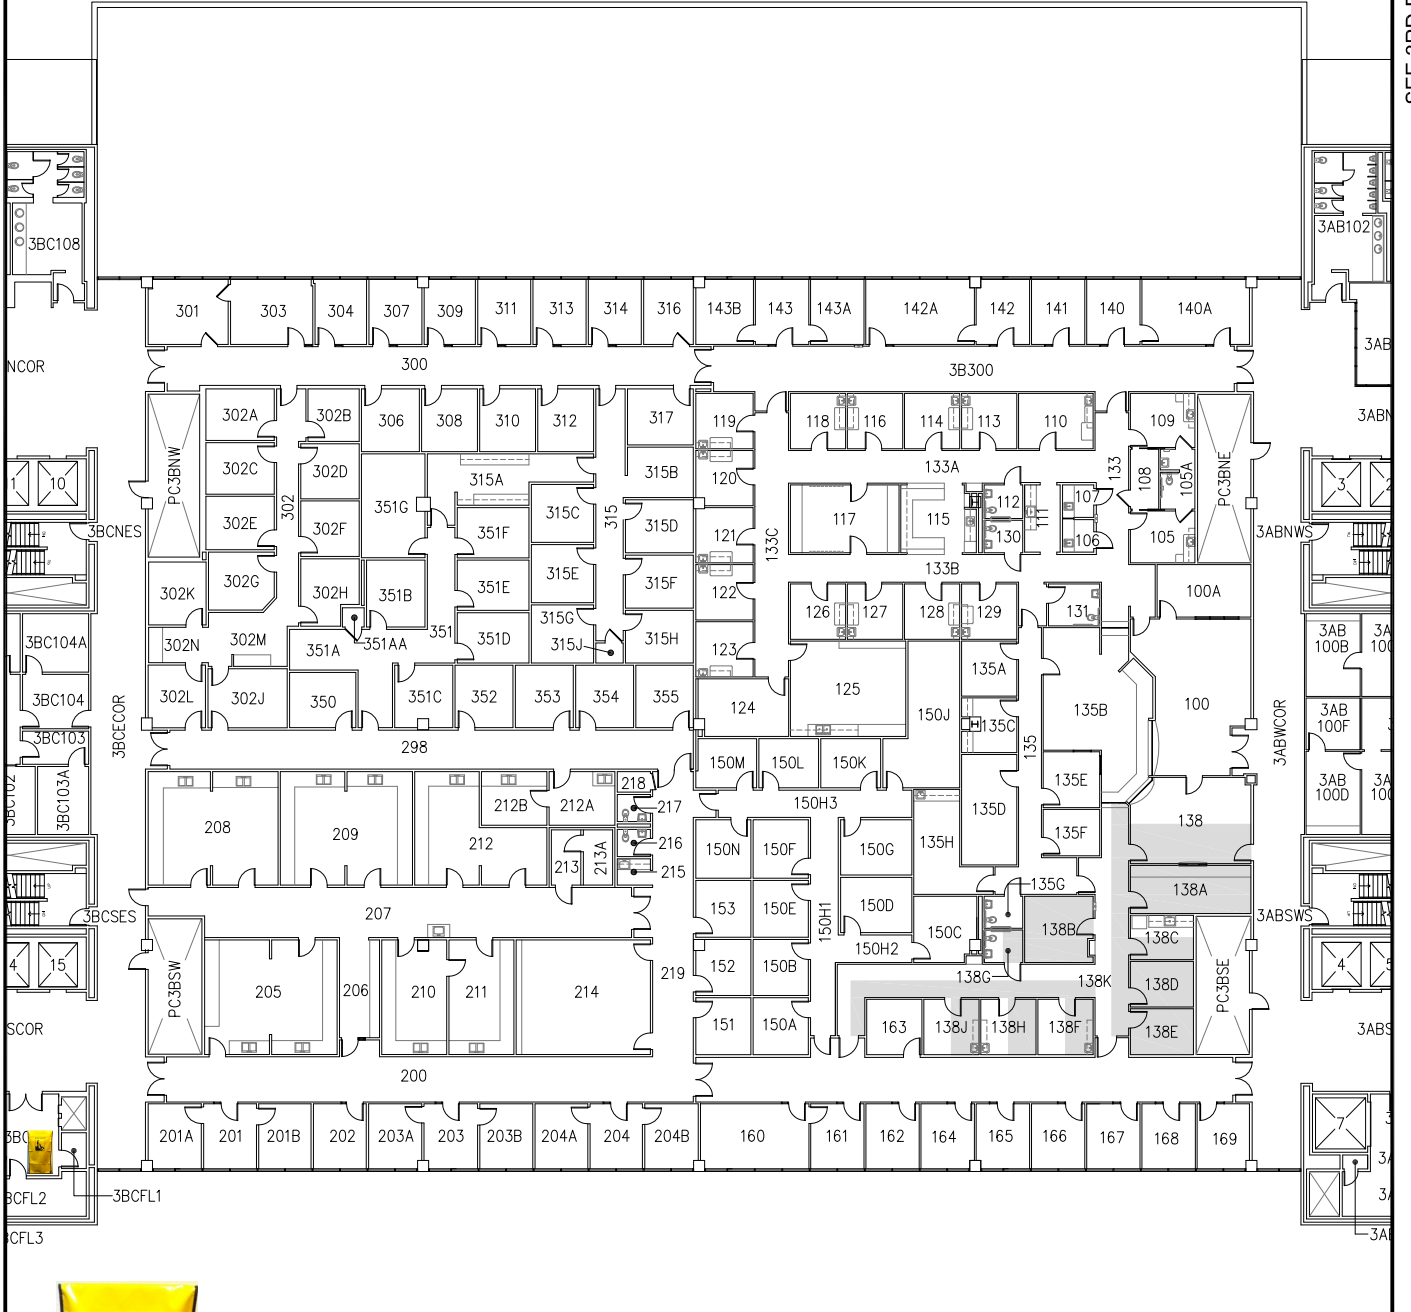

Evacuation Chair

POD B



**TEXAS TECH UNIVERSITY**  
**HEALTH SCIENCES CENTER**  
 Engineering Services

**3rd Floor Plan - Pod B**  
**Bldg 1000 - TTU Health Sciences Center**  
**3601 4th Street, Lubbock, Texas**

3601 4th Street, Room BA108M  
 Lubbock, TX 79430-9008  
 MS 9008

Phone: (806) 743-4495  
 Fax: (806) 743-4497

Drawing Name: BLDG 1000 - 3rd Floor.dwg	Drawn By: BAJ	Date: 07/20/2008
Project Number: N/A	Checked By: RDW	Date: 2/22/2013
Drawing Scale: N/A	Last Updated: RDW	Date: 2/22/2013



POD C



Zoll AED+PLUS



**TEXAS TECH UNIVERSITY**  
**HEALTH SCIENCES CENTER**  
 Engineering Services


3601 4th Street, Room BA108M  
 Lubbock, TX 79430-9008  
 MS 9008

Phone: (806) 743-4495  
 Fax: (806) 743-4497

**3rd Floor Plan - Pod C**  
**Bldg 1000 - TTU Health Sciences Center**  
**3601 4th Street, Lubbock, Texas**

Drawing Name: BLDG 1000 - 3rd Floor.dwg	Drawn By: TMA	Date: 10/1/2008
Project Number: N/A	Checked By: RDW	Date: 12/19/2011
Drawing Scale: N/A	Last Updated: RDW	Date: 12/16/2011

SEE 4TH FLOOR - Pod B

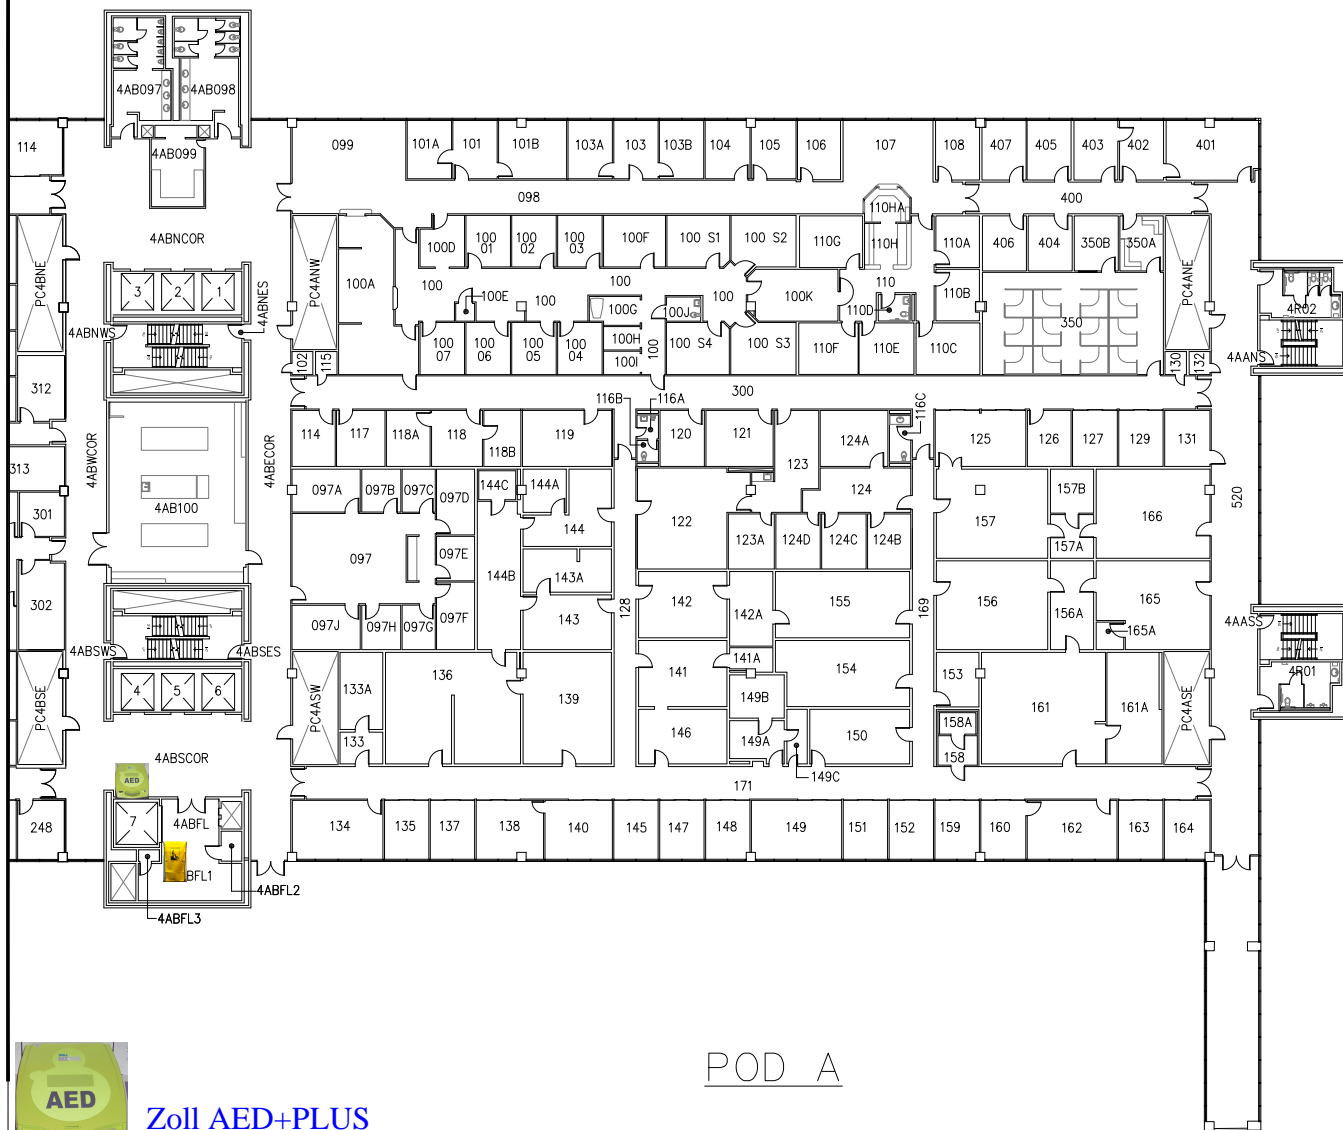

Zoll AED+PLUS



Evacuation Chair



**TEXAS TECH UNIVERSITY**  
**HEALTH SCIENCES CENTER**  
Engineering Services

3601 4th Street, Room BA108M  
Lubbock, TX 79430-9008  
MS 9008


Phone: (806) 743-4495  
Fax: (806) 743-4497

### 4th Floor Plan - Pod A

#### Bldg 1000 - TTU Health Sciences Center

#### 3601 4th Street, Lubbock, Texas

DraPod Name: Bldg1000-TTUHSC_4thFloor.dwg	Drawn By: TMA	Date: 10/01/2008
Project Number: N/A	Checked By: RDW	Date: 3/17/2014
DraPod Scale: N/A	Last Updated: RDW	Date: 3/17/2014

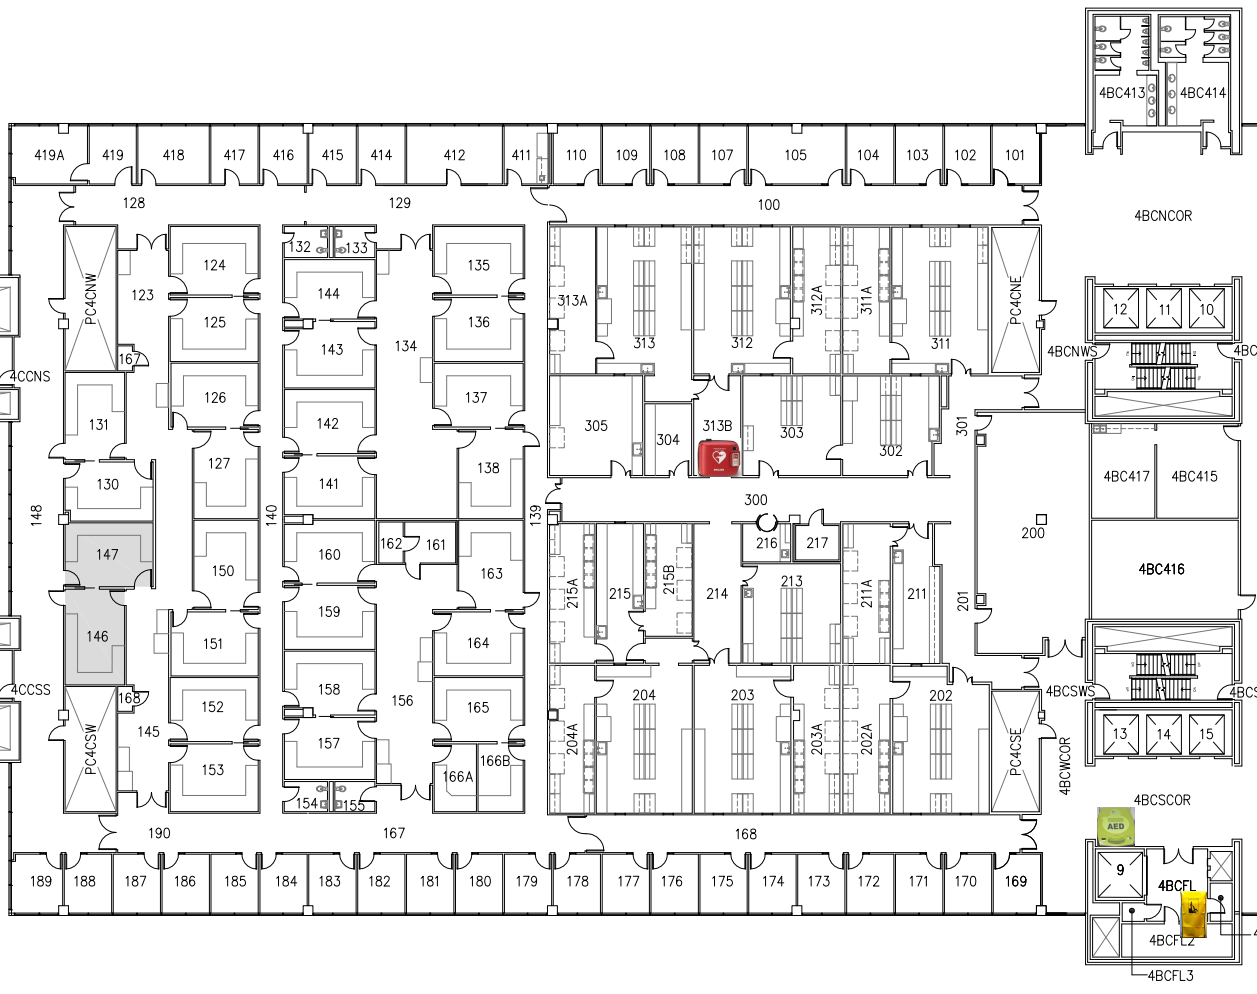

Zoll AED+PLUS



Philips Frx AED



Evacuation Chair

POD C




**TEXAS TECH UNIVERSITY**  
**HEALTH SCIENCES CENTER**  
 Engineering Services

3601 4th Street, Room BA108M  
 Lubbock, TX 79430-9008  
 MS 9008

Phone: (806) 743-4495  
 Fax: (806) 743-4497

**4th Floor Plan - Pod C**  
**Bldg 1000 - TTU Health Sciences Center**  
**3601 4th Street, Lubbock, Texas**

DraPod Name: Bldg1000-TTUHSC_4thFloor.dwg	Drawn By: TMA	Date: 10/01/2008
Project Number: N/A	Checked By: RDW	Date: 11/18/2014
DraPod Scale: N/A	Last Updated: RDW	Date: 11/18/2014

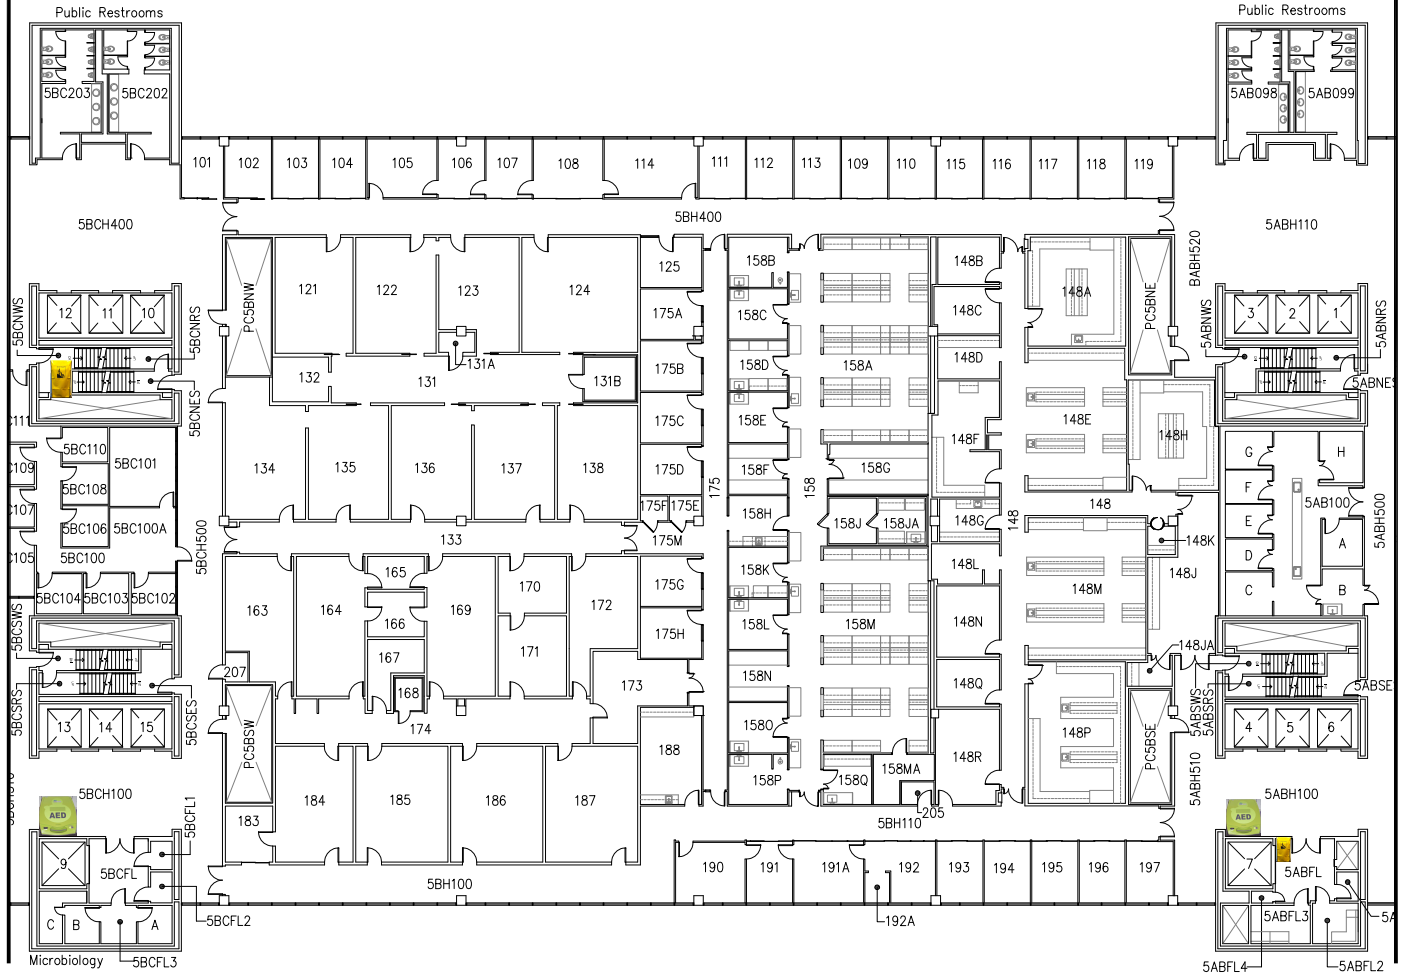

POD B



Zoll AE+PLUS



Evacuation Chair



**TEXAS TECH UNIVERSITY**  
**HEALTH SCIENCES CENTER**  
 Engineering Services

3601 4th Street, Room BA108M  
 Lubbock, TX 79430-9008  
 MS 9008

Phone: (806) 743-4495  
 Fax: (806) 743-4497

**5th Floor Plan - Pod B**  
**Bldg 1000 - TTU Health Sciences Center**  
**3601 4th Street, Lubbock, Texas**

Drawing Name: Bldg1000-TTUHSC_5thFloor.dwg	Drawn By: TMA	10/01/2008
Project Number:	Checked By: RDW	11/18/2014
Drawing Scale: NTS	Last Updated: RDW	11/18/2014